



Please Note: Fabrication will not begin until this drawing is approved, signed and returned to HCI

- APPROVED
- APPROVED AS NOTED
- REJECTED
- REVISE AND RESUBMIT

By _____

Date _____

BOTTOM VIEW

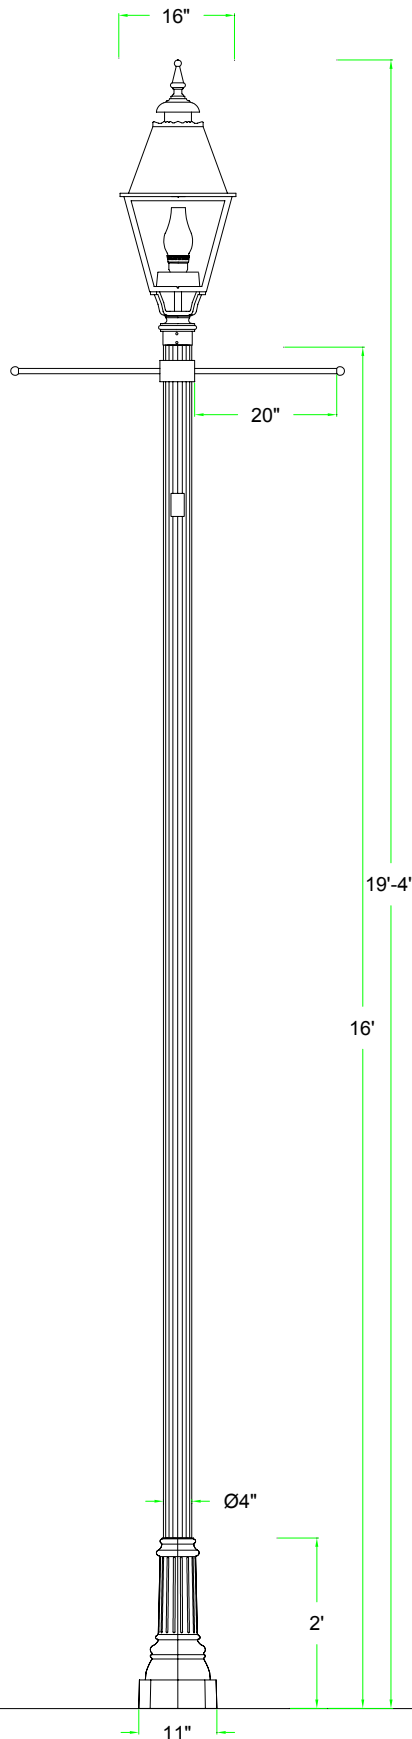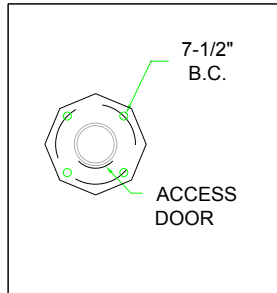

(C) 2001 HCI (Heritage Casting & Ironworks). Illustrations are copyrighted. Unauthorized reproduction prohibited. In an ongoing effort to improve quality/design, Heritage reserves the right to modify specifications without notice.

Approval Drawing

Light Std : F150-M-P418-4FC-16

Diffuser Type: Clear

Diffuser Material: Polycarbonate U.V. stabilized.

Optical System: Roadway type multifaceted, highly polished cutoff reflector. IES Type III.

Luminaire Housing: The whole luminaire is made of cast aluminum. Top is fully hinged for easy access to lamp and ballast.

Ballast: HPS high power factor mounted on removable plate. A quick disconnect wiring system allows for fast easy ballast maintenance.
Wattage - 150W
Voltage - 120V
Socket - Medium (4KV).

Receptacle: Duplex receptacle with weatherproof door cover, 120V.

Pole: Extruded, fluted aluminum .250(6mm) thick with 12 flutes.

Base Cover: Two-piece cast aluminum attached to pole with four stainless steel screws.

Banner Arm: Steel tube 1"(26mm)O.D. by 1/8"(3mm) thick.

Anchor Bolts: 4 galvanized 19mm (3/4") x 610mm(24") long. A steel bolt circle template is supplied by HCI.

Finish: Electrostatically applied, thermoset polyester powder-coat finish with XL4 four part corrosion inhibiting process.

Colour: Black RAL #9011

Date: July 29, 2003 Drawing No: 4370
Model: F150-M-CPC-150HPS-120V-SR-L3-M
-P418-4FC-16 BA2-CM-DRT-RAL9011
Project: CORNER BROOK 30725

Please Note: Fabrication will not begin until this drawing is approved, signed and returned to HCI



1280 Fewster Drive, Mississauga, Ontario, Canada L4W 1A4
Tel: (905) 238-2648 Fax: (905) 238-9060
Toll Free Canada & USA 1-800-267-3175
E: sales@hclighting.com WEB: www.hclighting.com